





POGLED 1

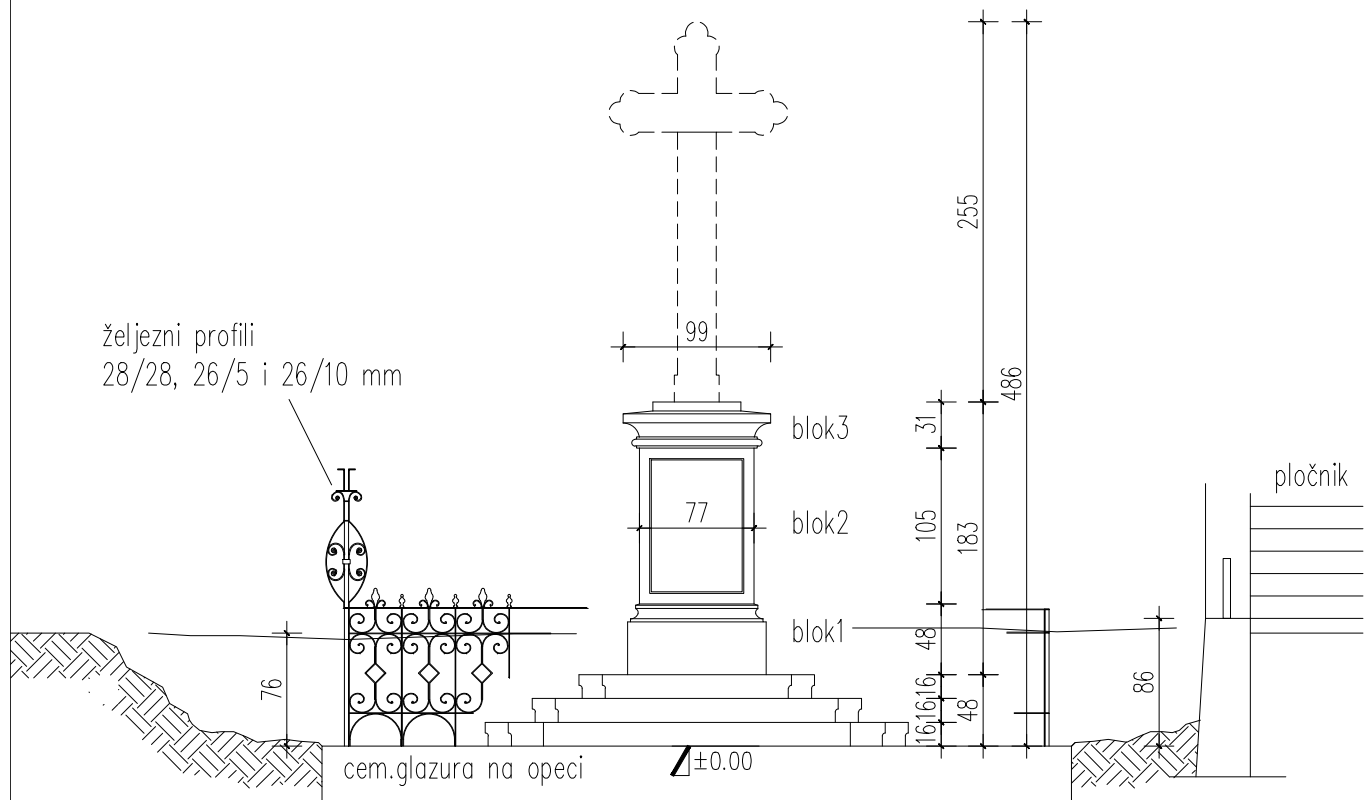

POGLED 2

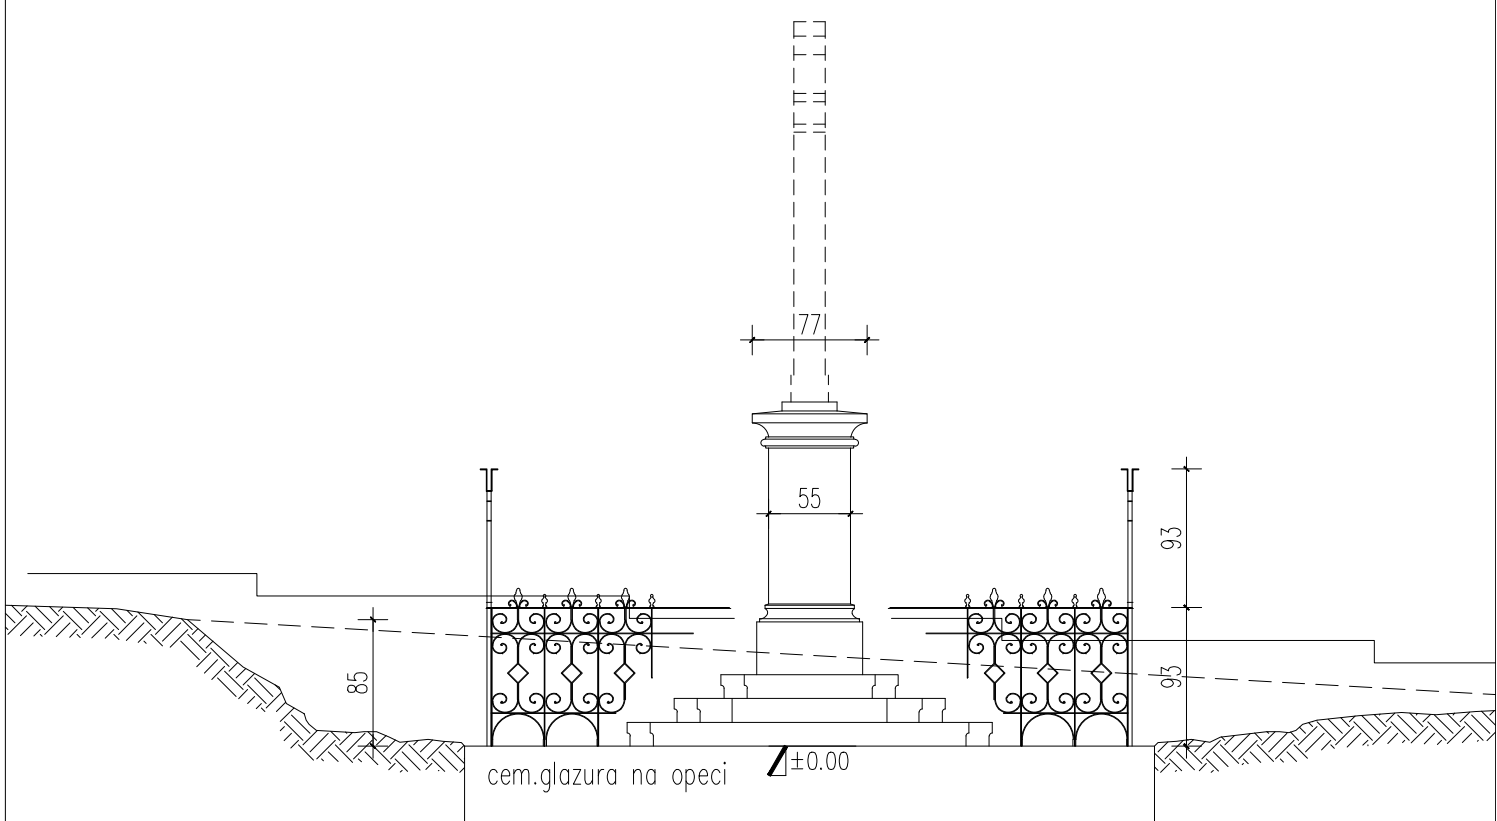

TLOCRT

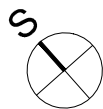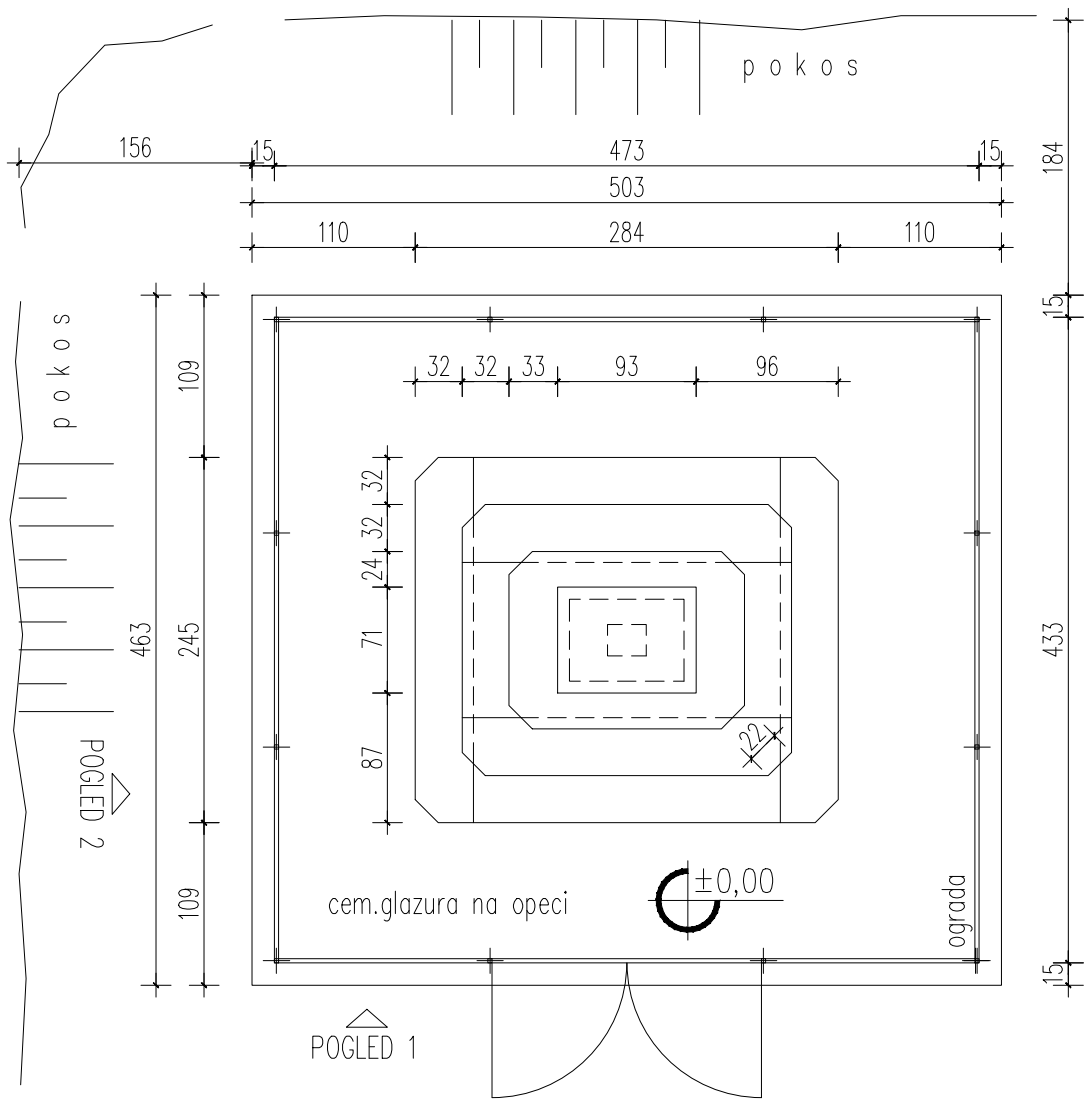

- KRIŽ – od šikloškog mramora:
- stube: grede presjeka 38/16 cm
 - gornja stuba: monolitna ploča 158/119, d=16 cm
 - postolje: tri monolitna bloka
 - križ: grede presjeka 26/21 cm

Postojeće stanje
mj 1:50

VESNA NOVAK, dipl.ing.arh. URED OVLAŠTENE ARHITEKTICE		PROJEKTANT	VESNA NOVAK, dipl.ing.arh.			
GRADEVINA	KRIŽ					
MJESTO GRADNJE	Vukovar, Nazorova ul. k.č. br. 7156/3 k.o. Vukovar	CRTEŽ POSTOJEĆE STANJE TLOCRT, POGLEDI				
INVESTITOR		TD	DATUM	MJERILO	LIST	
NARUČITELJ	MAKART d.o.o. Zagreb	10/2010	LISTOPAD 2010.	1:50	2	